
































TYPICAL PAVEMENT MARKINGS

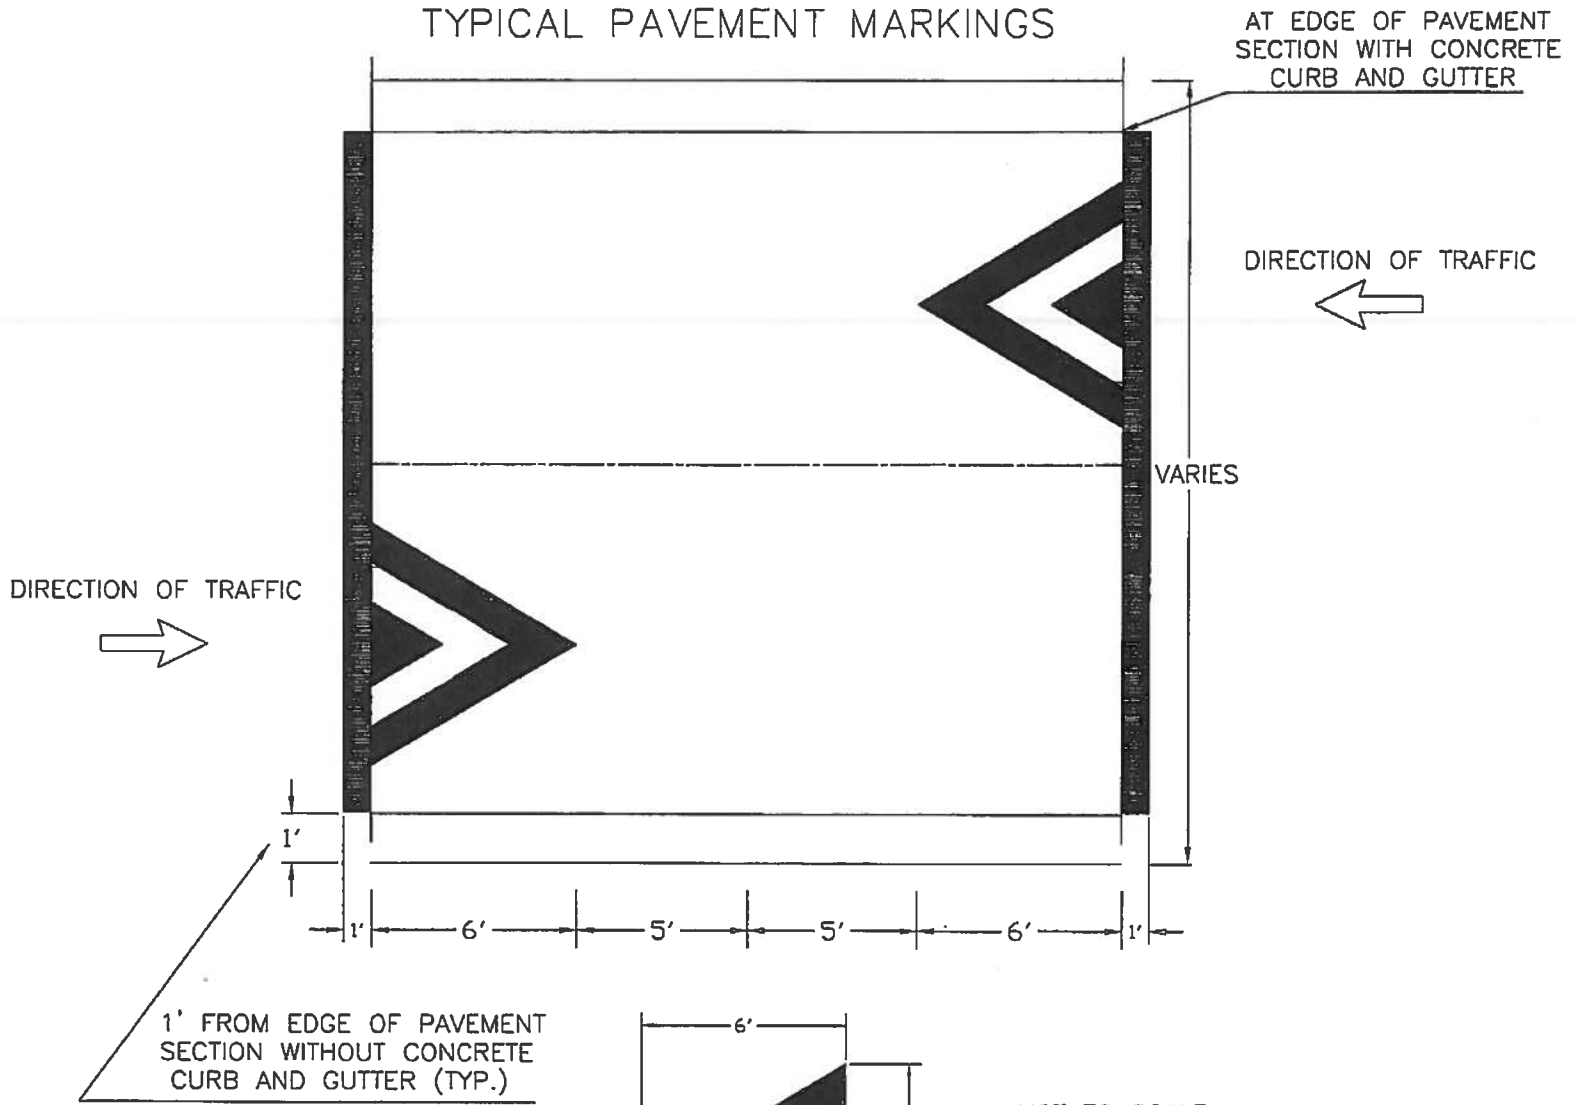

**ENGINEERING**  
**STANDARD**  
**DEPARTMENT**  
**DETAILS**

NOT TO SCALE

TITLE:	REVISIONS	DET. NO.
STANDARD SPEED TABLE PAVEMENT MARKING DETAIL		TC-1