

Southern Village H.O.A.
Pond #4

DATE 04.15.22

DRAWN BY CA

SCALE: AS MARKED



REVISIONS

824 BURCH AVE
DURHAM, NC 27701
252-671-7868
CAROLINE@LEAFCONGLANDSCAPES.COM



FENCE LAYOUT AND PLANTINGS

L1.0

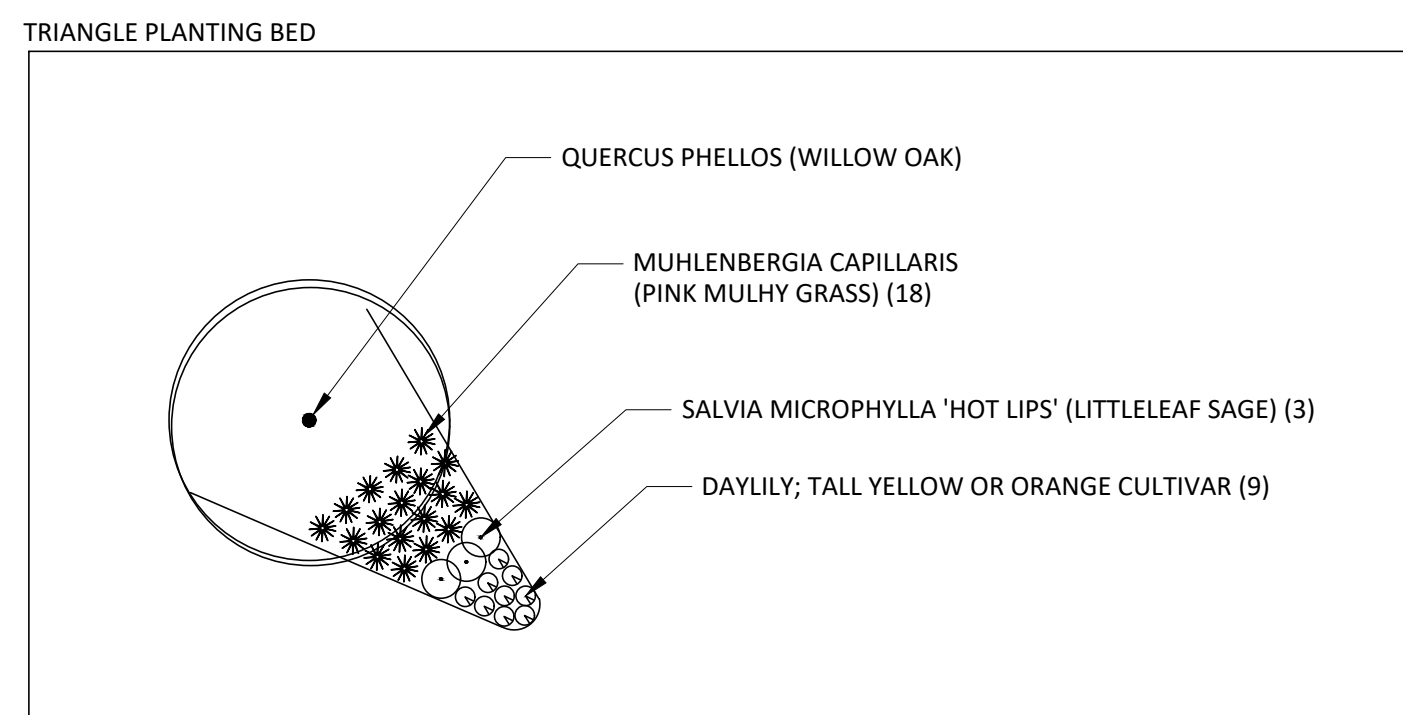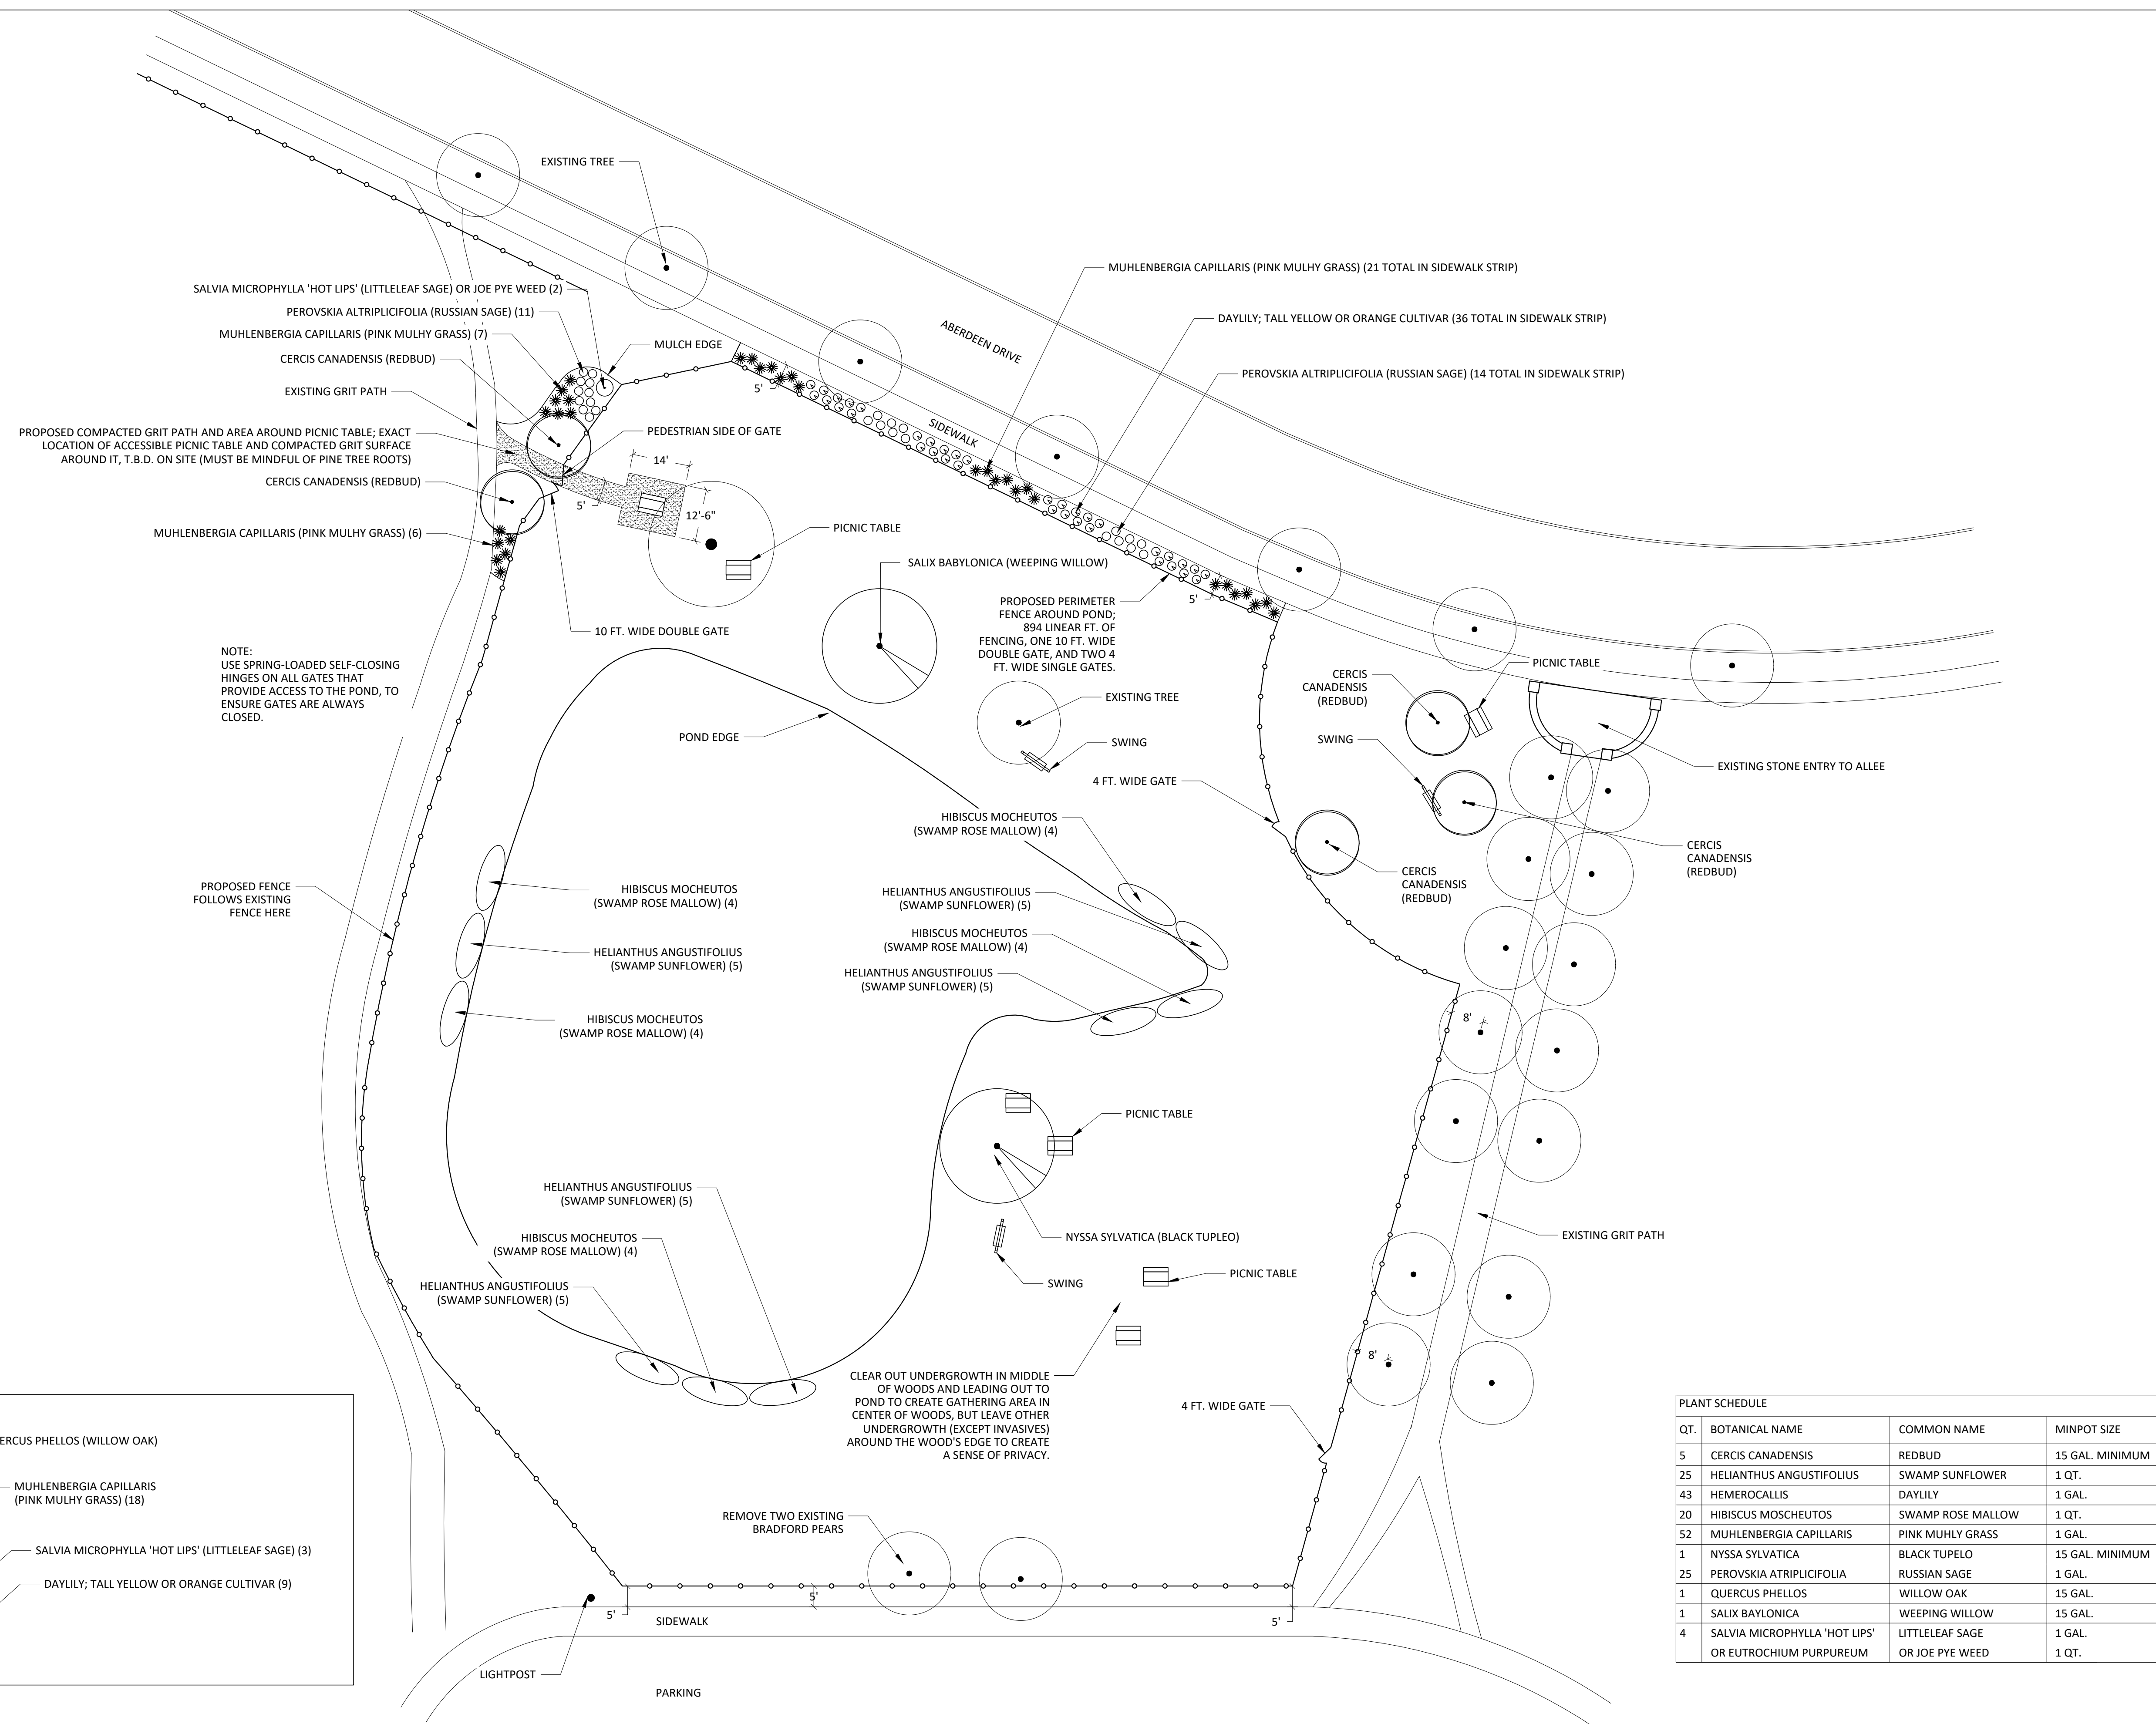

QT.	BOTANICAL NAME	COMMON NAME	MINPOT SIZE
5	CERCIS CANADENSIS	REDBUD	15 GAL. MINIMUM
25	HELIANTHUS ANGUSTIFOLIUS	SWAMP SUNFLOWER	1 QT.
43	HEMEROCALLIS	DAYLILY	1 GAL.
20	HIBISCUS MOSCHEUTOS	SWAMP ROSE MALLOW	1 QT.
52	MUHLBERGIA CAPILLARIS	PINK MULHY GRASS	1 GAL.
1	NYSSA SYLVATICA	BLACK TUPLEO	15 GAL. MINIMUM
25	PEROVSKIA ATRIPLICIFOLIA	RUSSIAN SAGE	1 GAL.
1	QUERCUS PHELLOS	WILLOW OAK	15 GAL.
1	SALIX BAYLONICA	WEEPING WILLOW	15 GAL.
4	SALVIA MICROPHYLLA 'HOT LIPS' OR EUTROCHUM PURPUREUM	LITTLELEAF SAGE OR JOE PYE WEED	1 QT.

